


1 PASSARELA DUPLA – CORTE TRANSVERSAL
ESC. 1:20

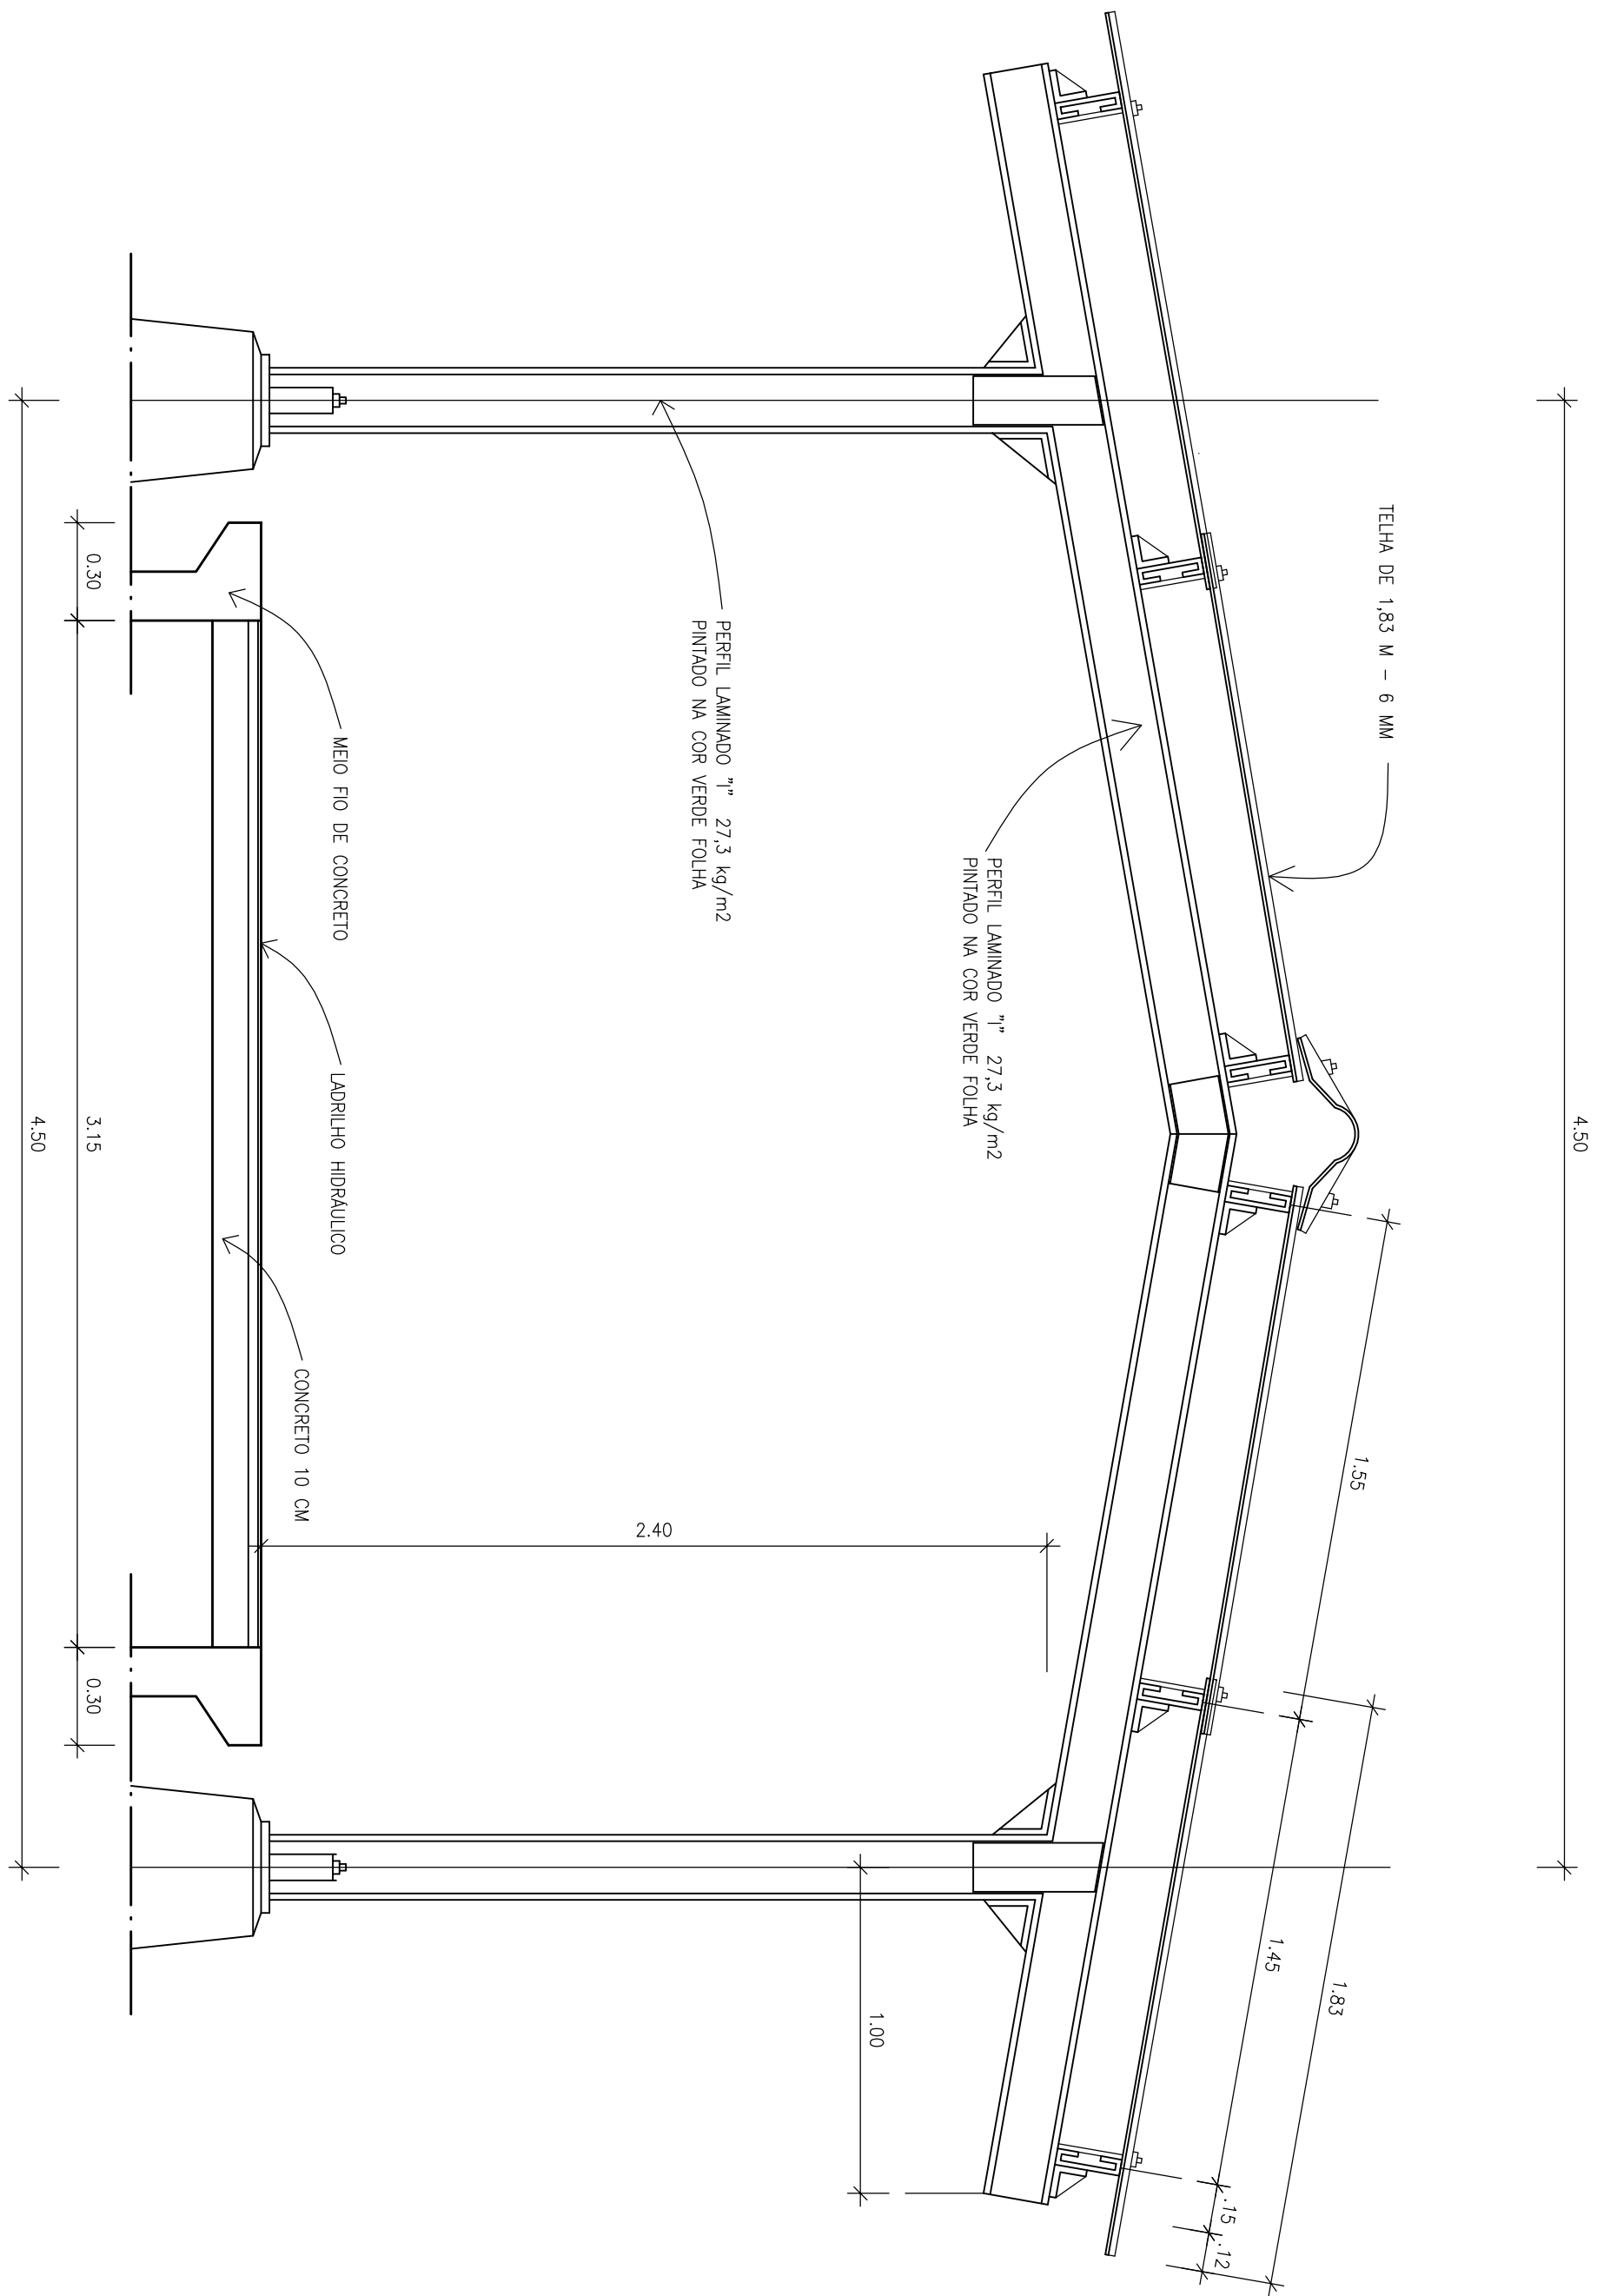

1 PASSARELA SIMPLES – CORTE TRANSVERSAL
ESC. 1:20