

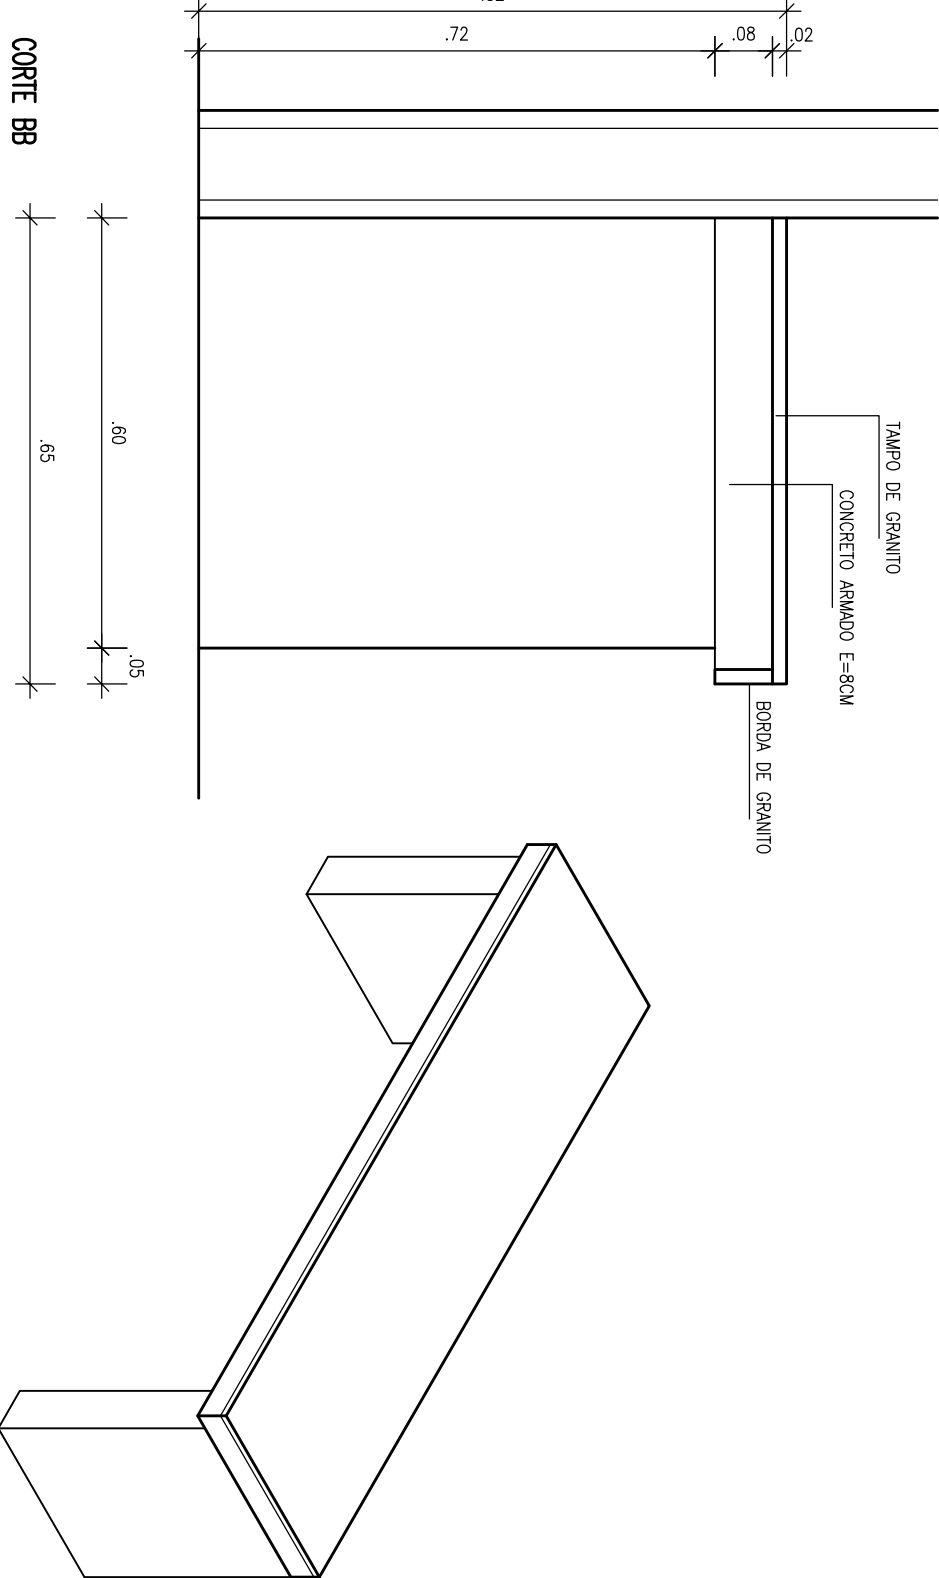
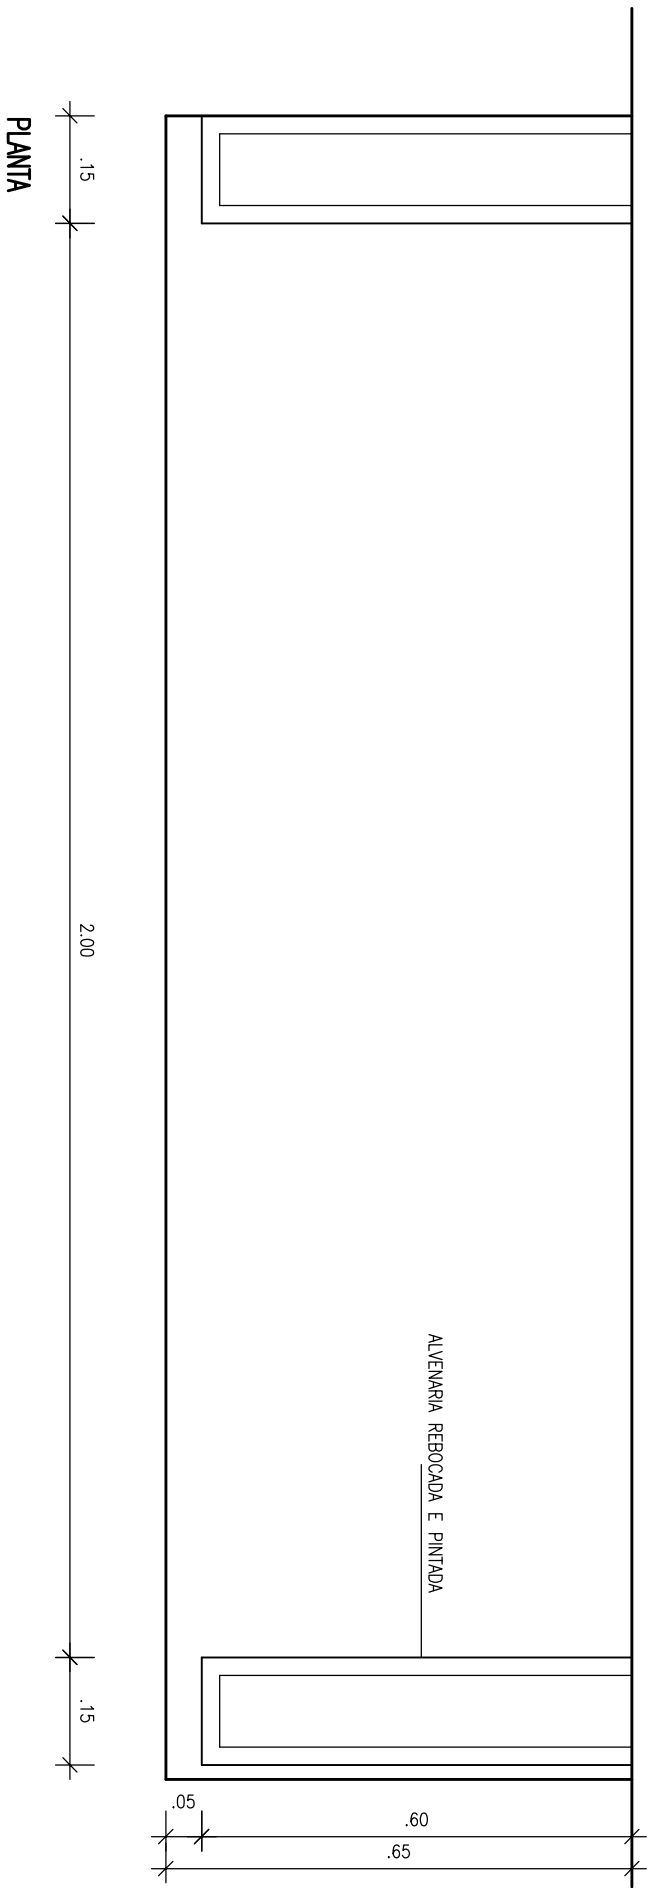
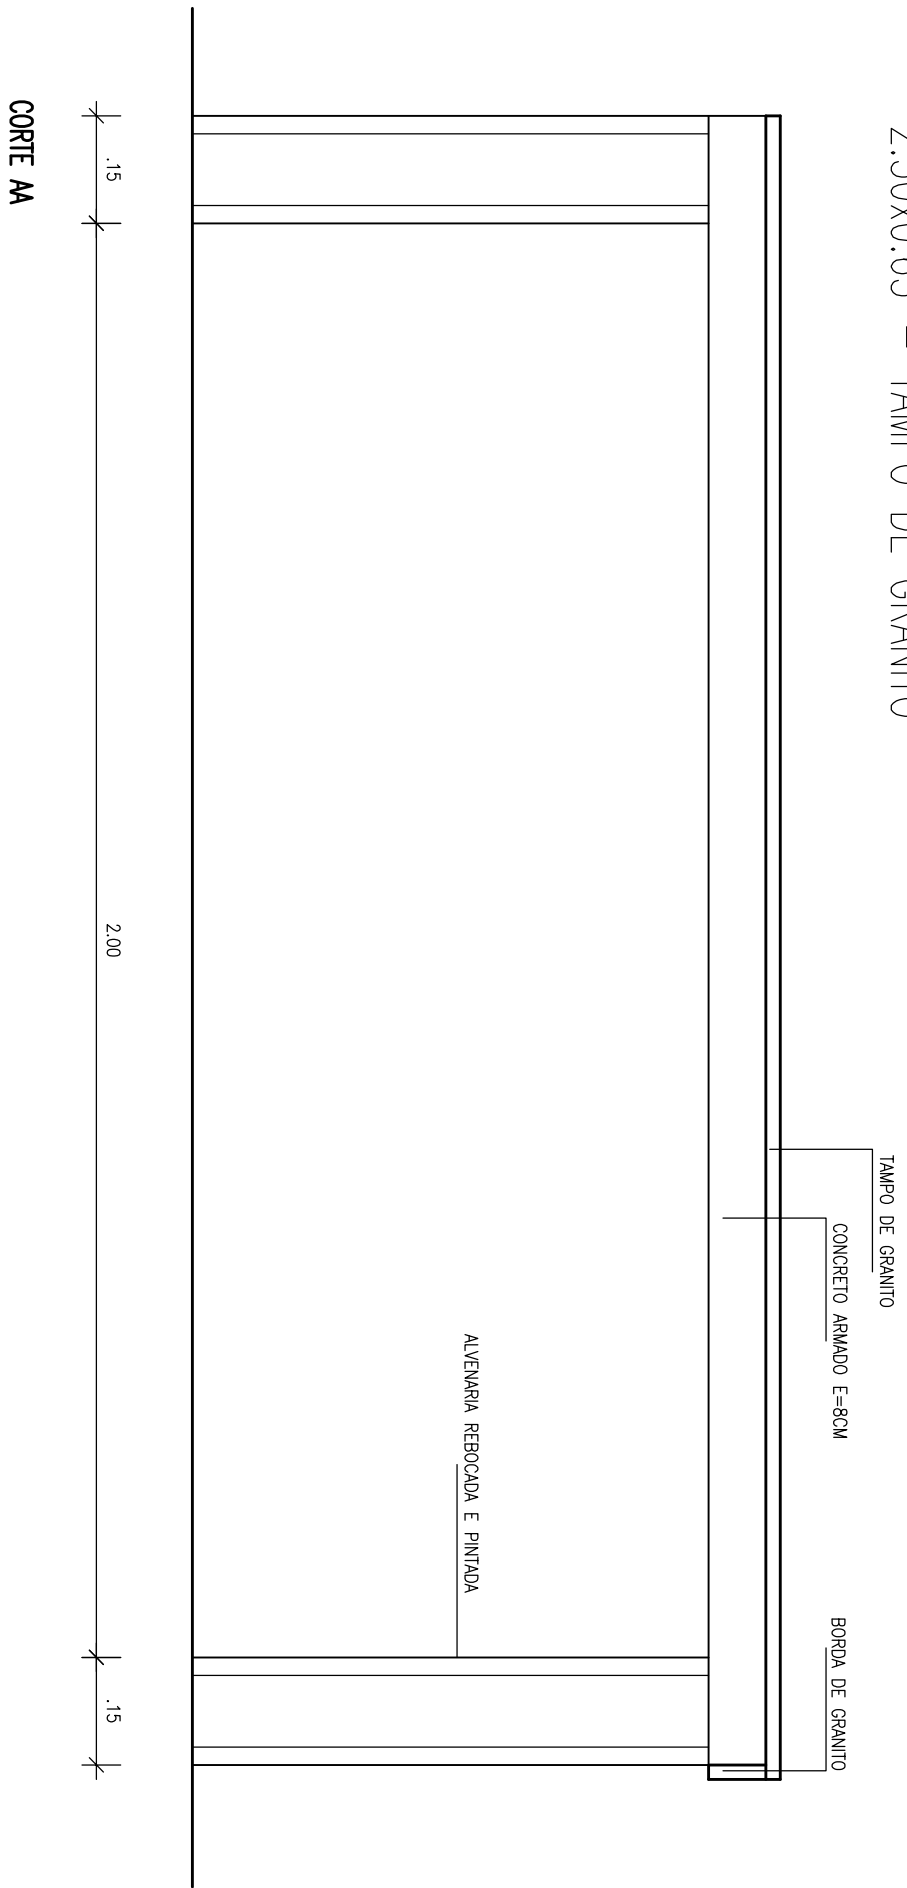
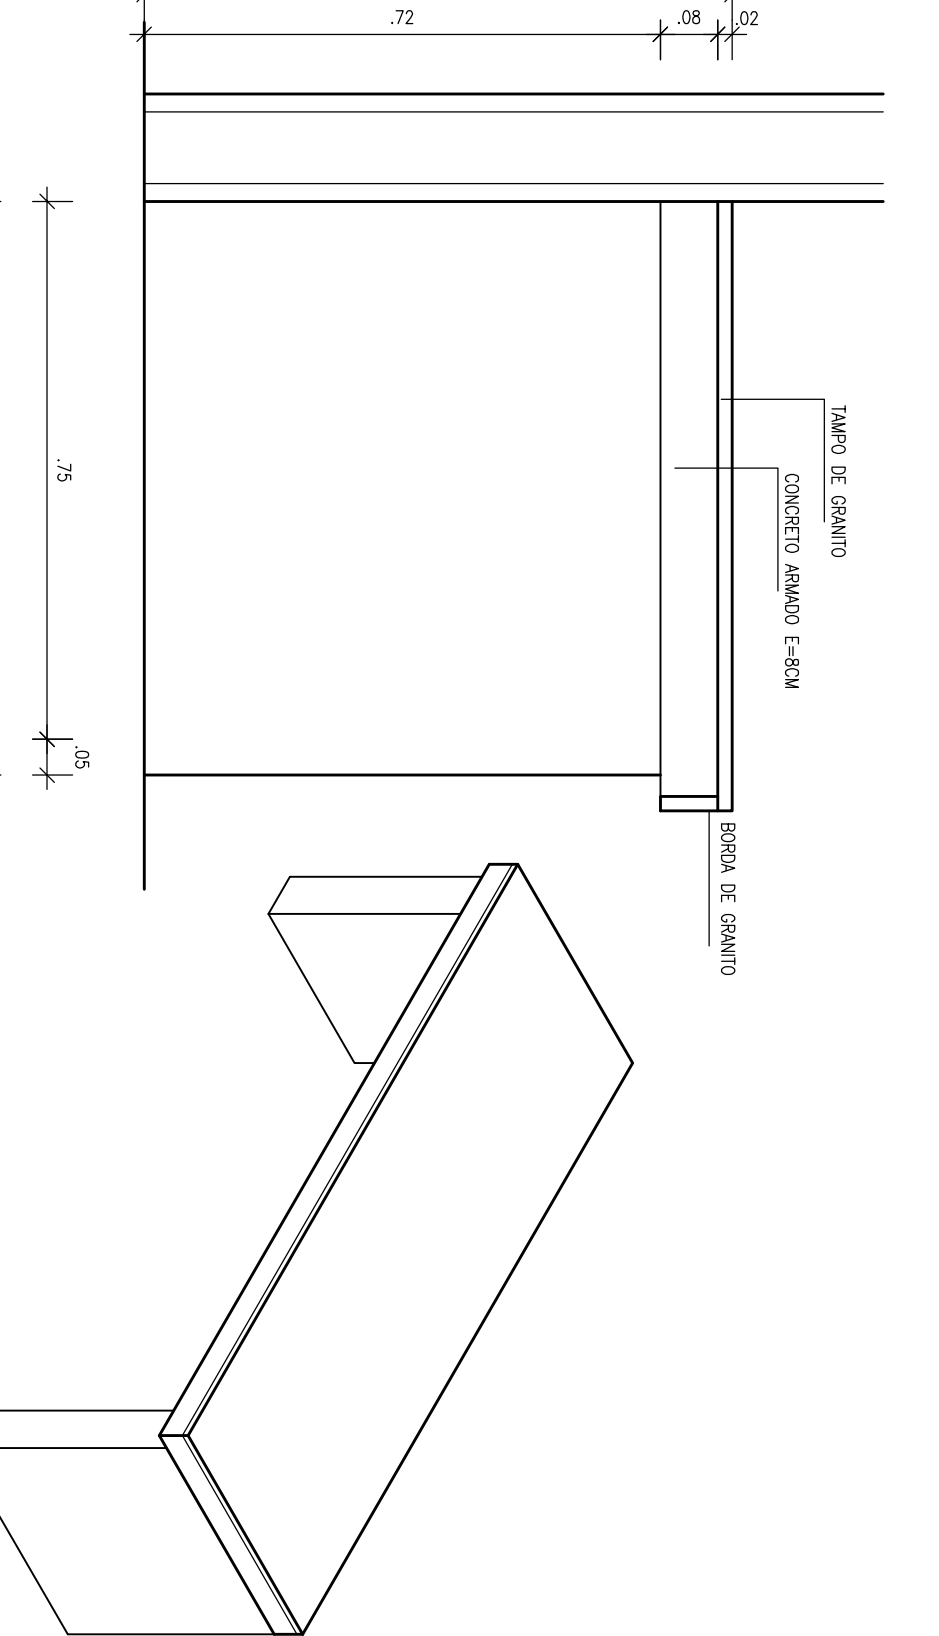


B.08 – BANCADA LATERAL  
2.30x0.65 – TAMPO DE GRANITO

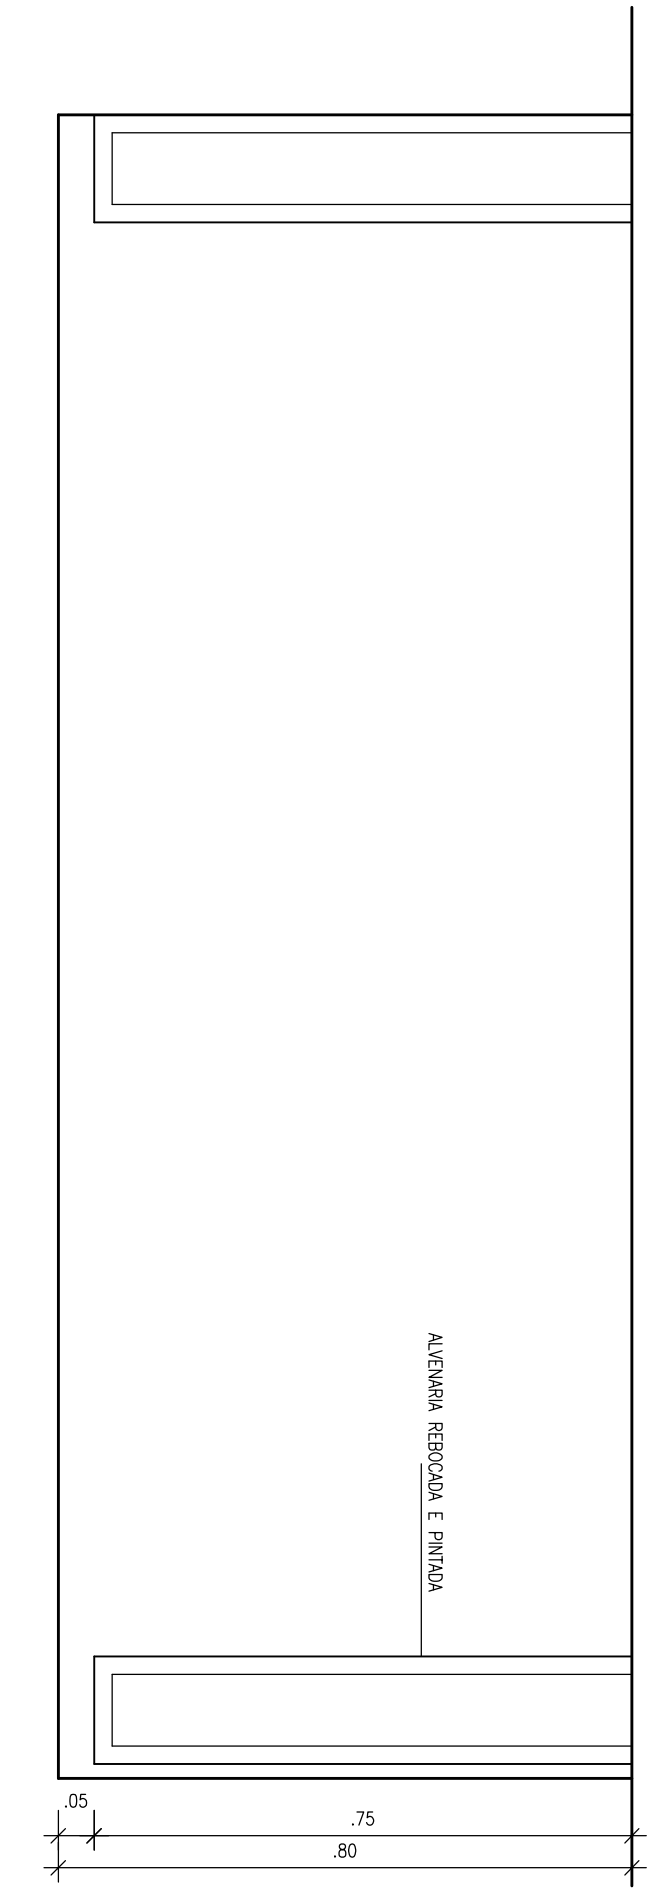

B.09 – BANCADA LATERAL  
2.30x0.80 – TAMPO DE GRANITO

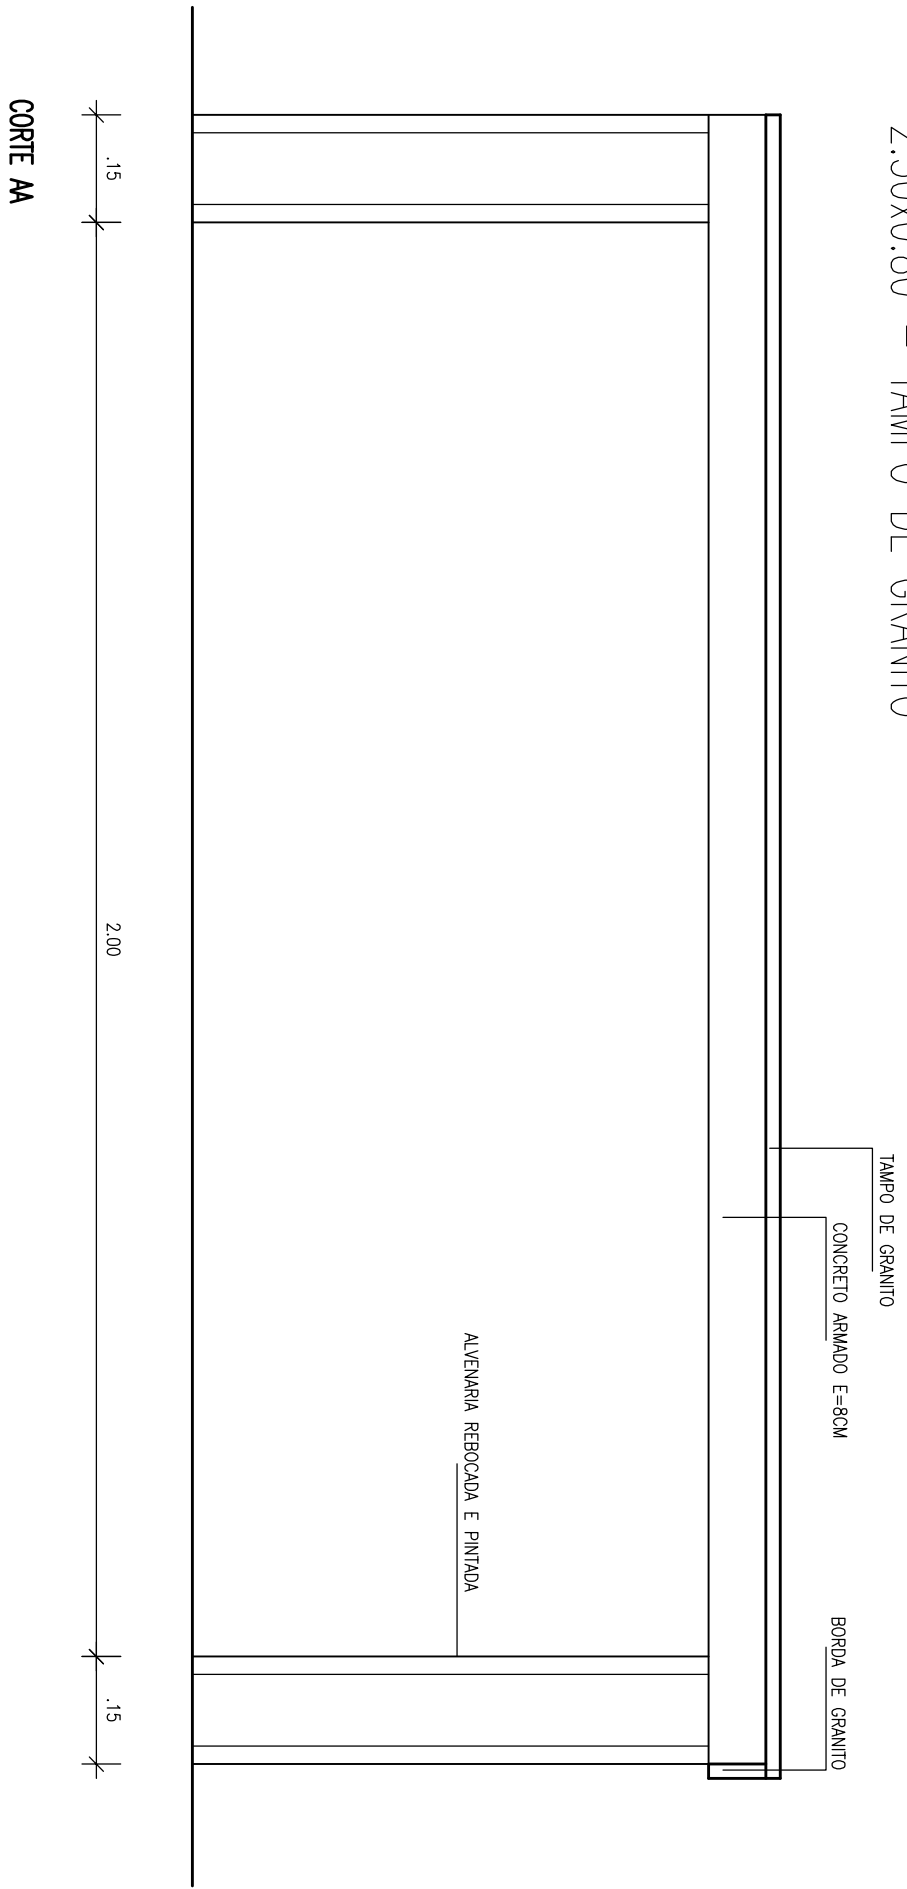

B.10 – BANCADA CENTRAL  
2.30x1.00 – TAMPO DE GRANITO

