



B.13 – BANCADA LATERAL
2.00x0.65 – TAMPO DE GRANITO

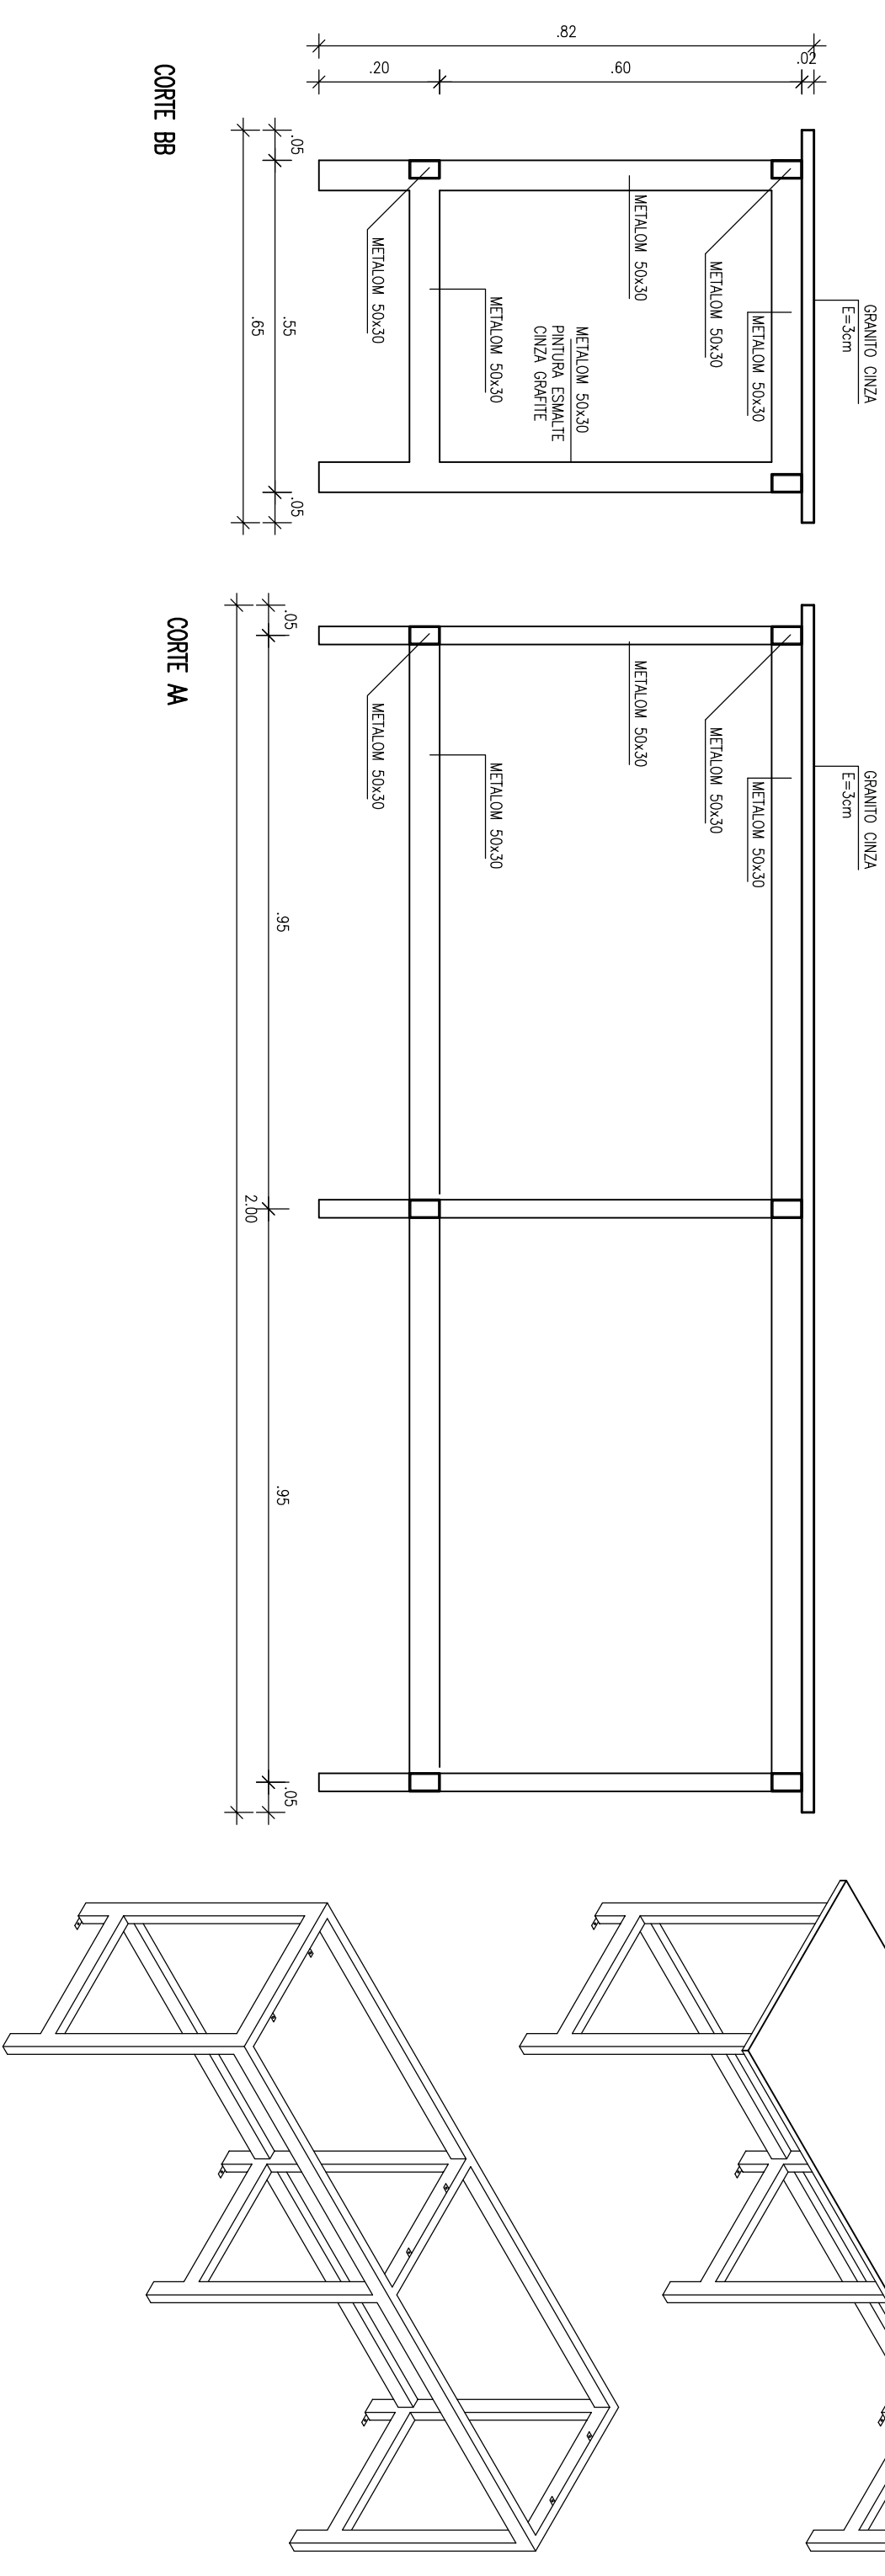

B.12 – BANCADA LATERAL
1.05x0.65 – TAMPO DE GRANITO

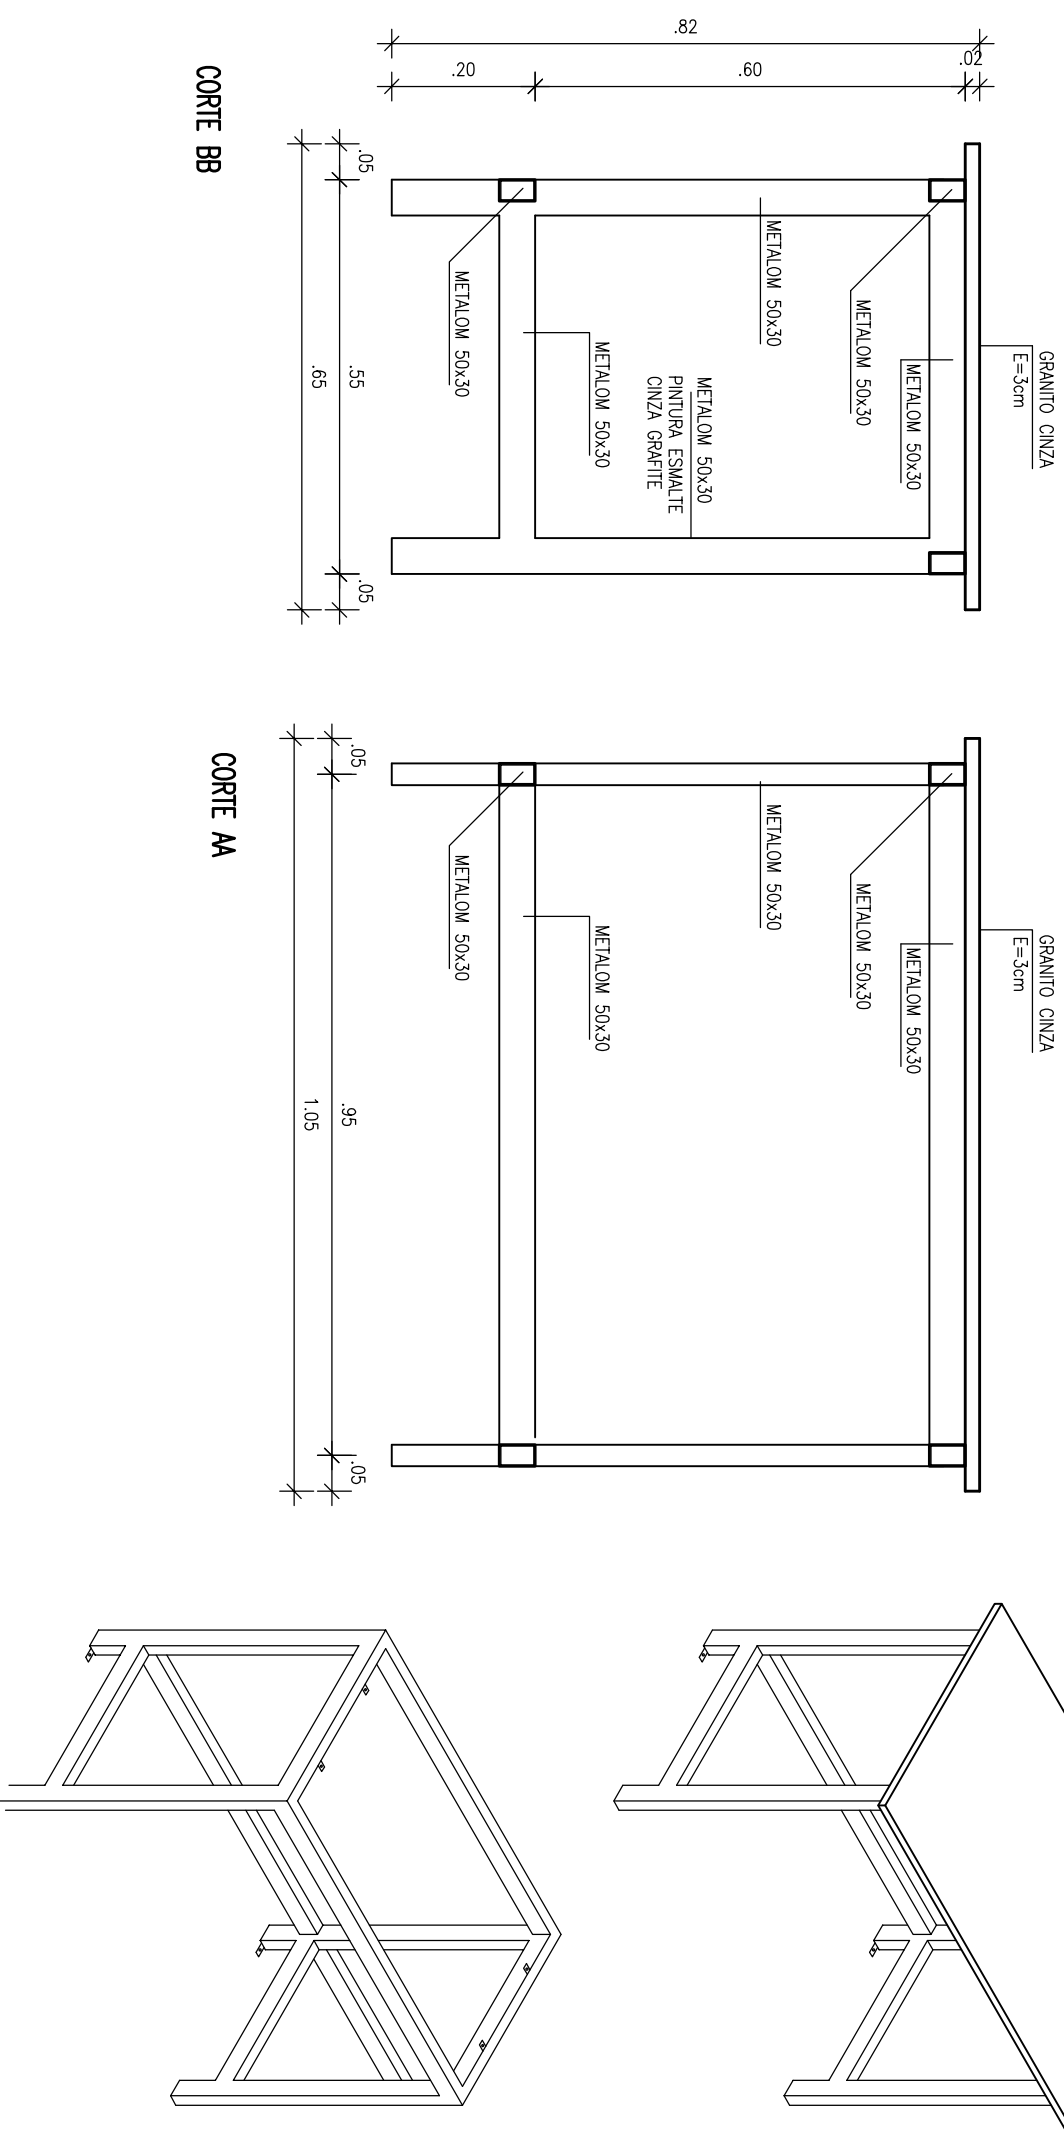

B.14 – BANCADA LATERAL
2.00x0.65 – TAMPO DE GRANITO

