

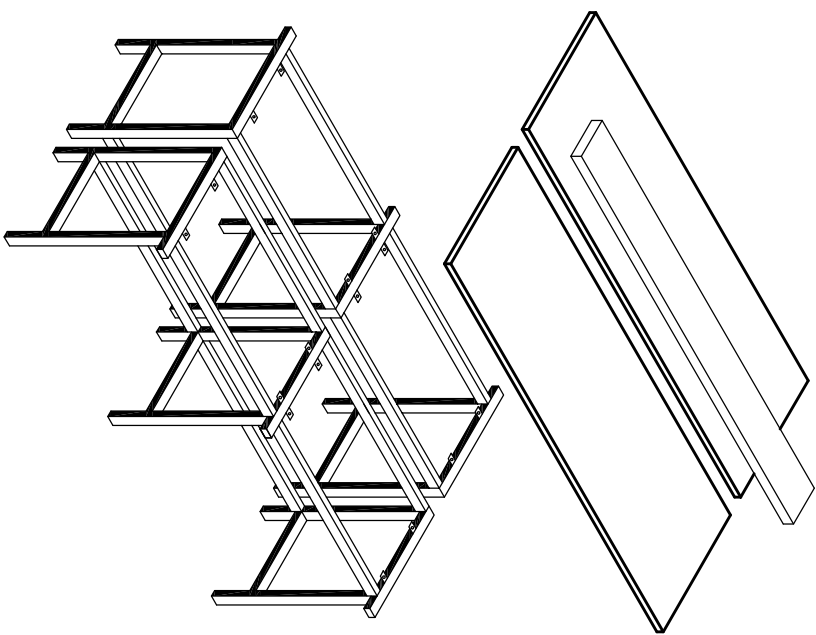


B.02 – BANCADA CENTRAL
2.00X1.34 – TAMPO LAMINADO

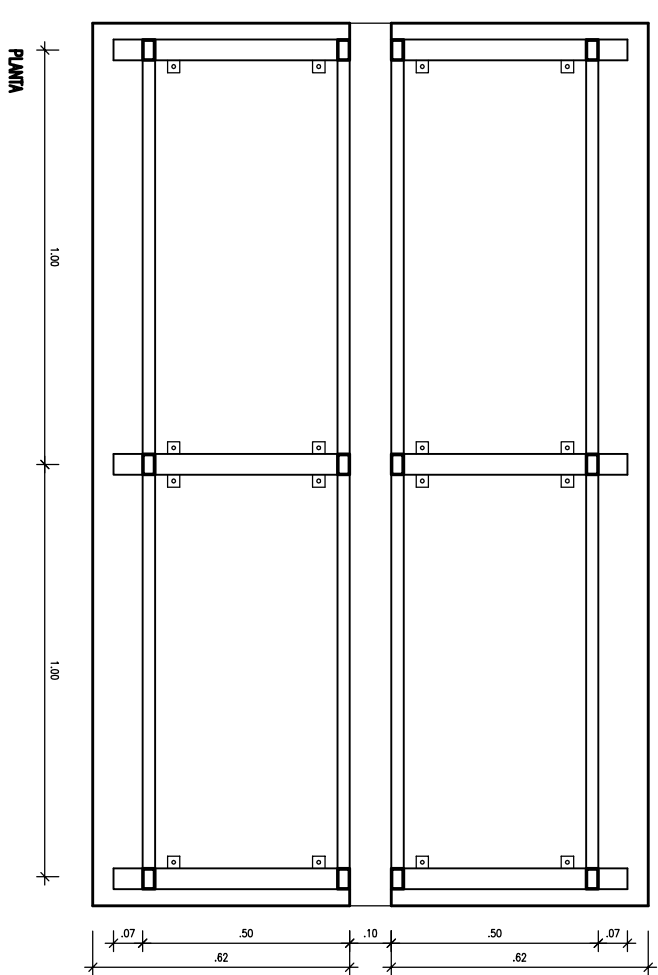

B.01 – BANCADA LATERAL
2.00X0.64 – TAMPO LAMINADO

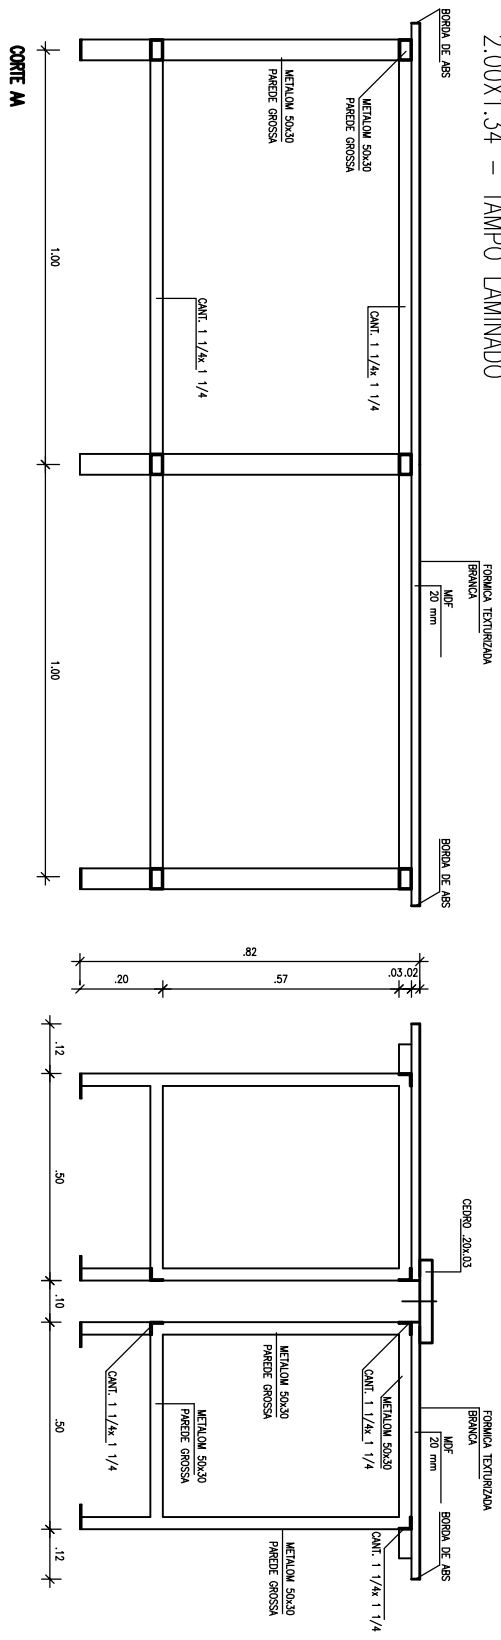